




PRZEDSZKOLE, ul. Sybiraków, działki nr 2/24, 2/35, 2/36, 2/37, AM-1, obręb Kąty Wrocławskie

6412042,36 5655842,70

6412175,97 5655842,70

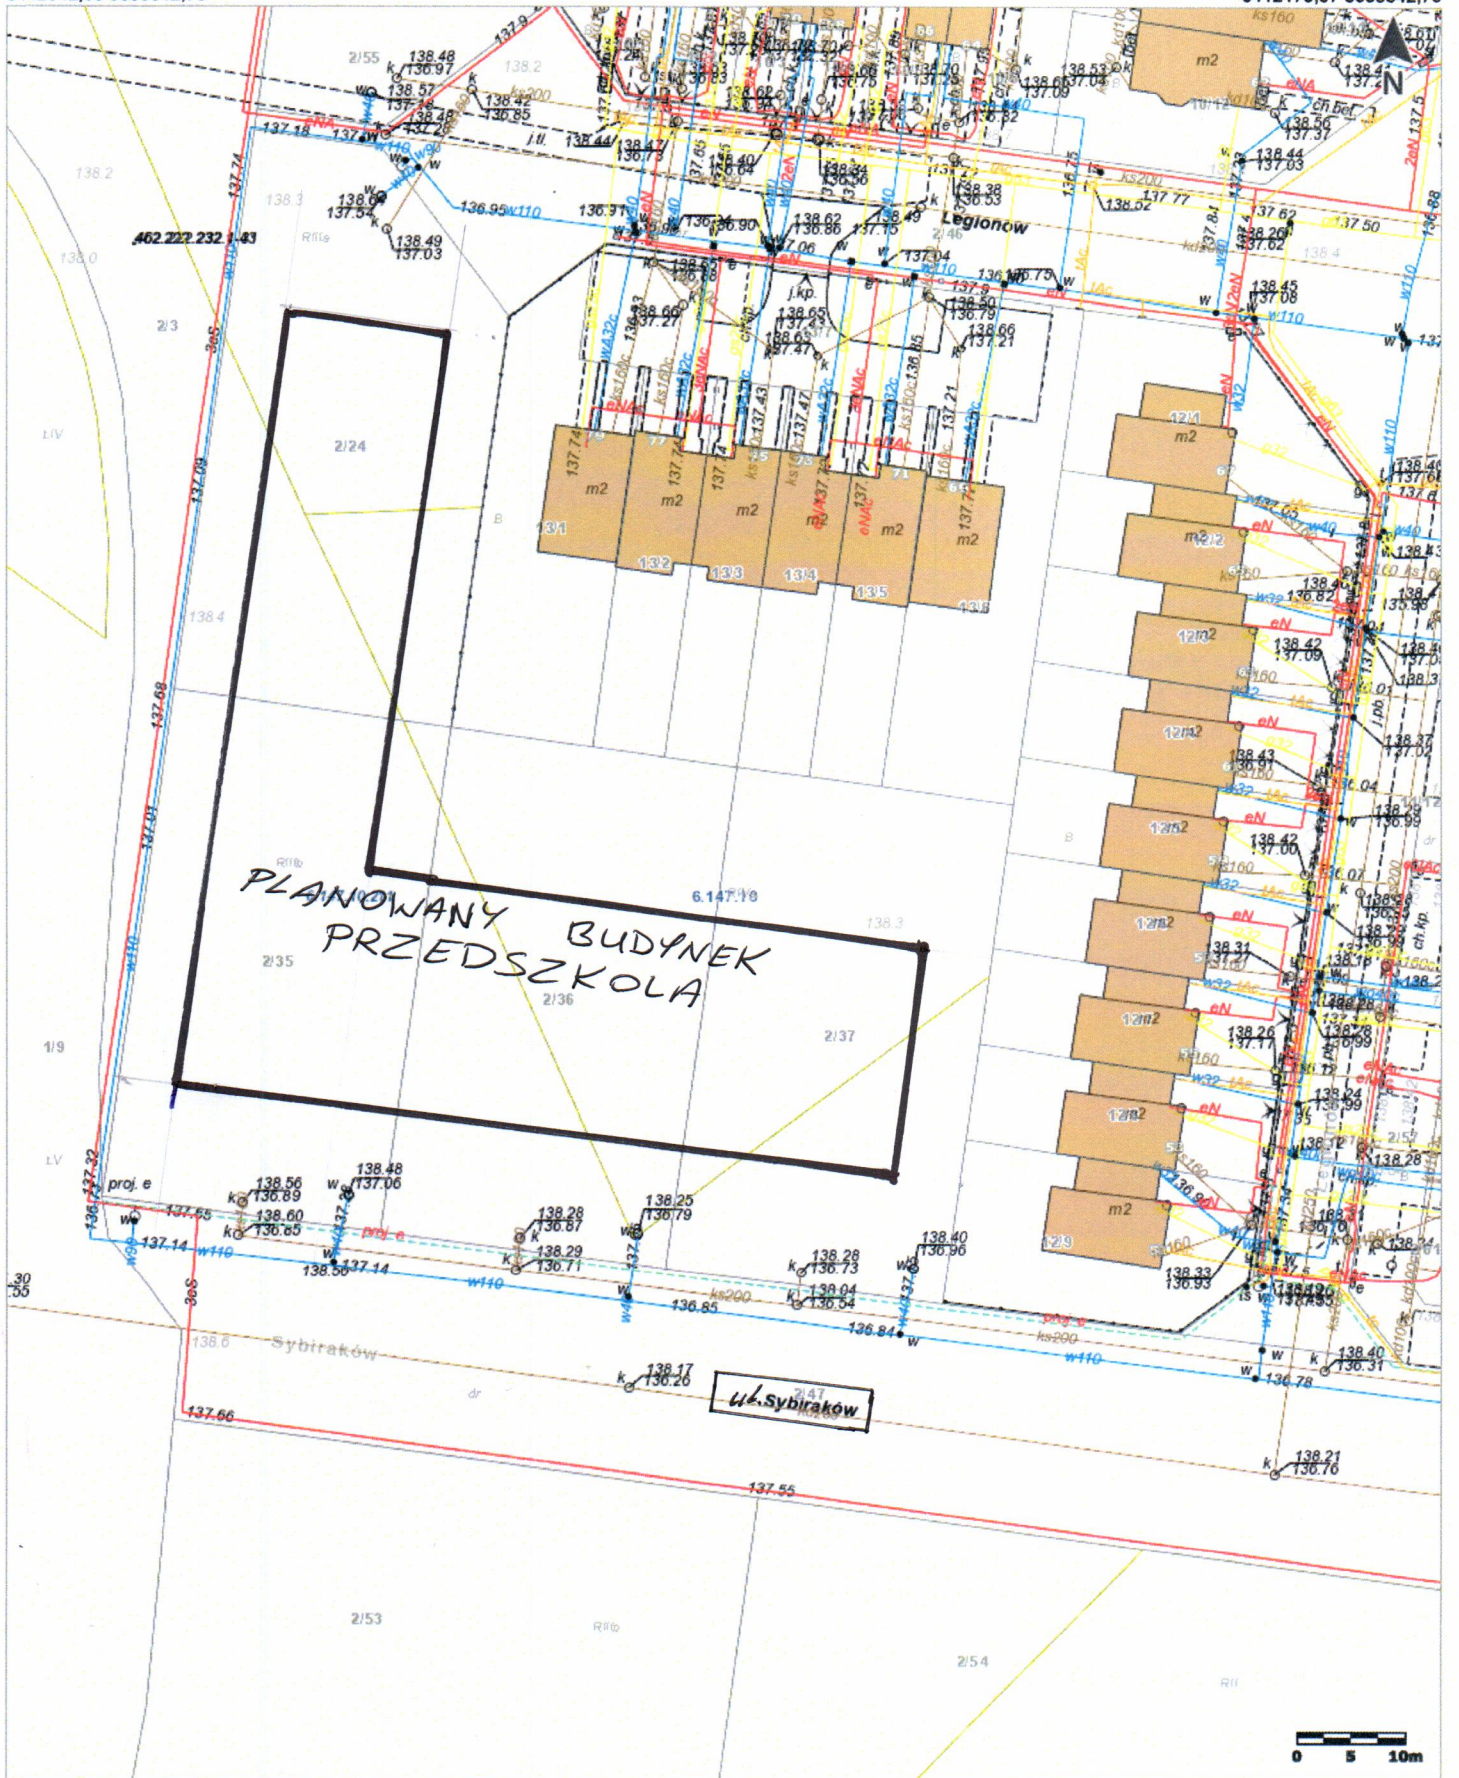

6412042 36 5655676 02

6412175 97 5655676 02